

惠州市博罗县2022年度第三十九批次城镇建设用地位置红线图

界址点坐标表

点号	X	Y	边长
1	2578218.509	38548319.384	11.522
2	2578216.206	38548330.674	9.939
3	2578214.216	38548340.412	22.637
4	2578192.550	38548346.970	19.073
5	2578175.273	38548355.051	1.792
6	2578173.650	38548355.810	34.711
7	2578178.360	38548390.200	17.219
8	2578161.309	38548387.804	34.161
9	2578127.480	38548383.050	43.107
10	2578088.840	38548402.160	32.051
11	2578061.190	38548418.370	3.906
12	2578057.584	38548419.872	6.489
13	2578051.594	38548422.367	21.986
14	2578031.296	38548430.816	22.888
15	2578008.898	38548426.203	12.632
16	2577996.526	38548423.654	20.357
17	2577976.588	38548419.546	16.427
18	2577960.499	38548416.230	5.876
19	2577962.670	38548410.770	3.864
20	2577964.540	38548407.389	7.328
21	2577967.370	38548400.630	9.086
22	2577970.120	38548391.970	4.851
23	2577971.435	38548387.301	15.179
24	2577975.550	38548372.690	20.399
25	2577976.150	38548352.300	20.052
26	2577979.259	38548332.490	15.175
27	2577988.160	38548320.200	17.063
28	2578002.720	38548311.300	10.349
29	2578012.770	38548308.830	32.013
30	2578044.741	38548310.467	

S=20113平方米 合30.1695亩

惠州市鑫盛地理信息技术有限公司

38548.185
2578.35

38548.665
2578.35

2577.87
38548.185

2022年7月数字化测图。面积：20113平方米。
2000国家大地坐标系，1985国家高程基准。
此图单独使用时，不作为权属依据。
2017年版图式。

1:2100

测量员：张千一（鑫盛地理）
审核员：高化如（鑫盛地理）
入库员：李


由扫描宝用户创建

扫码下载
扫描宝



惠州市博罗县2022年度第三十九批次城镇建设用地位置红线图

惠州市鑫盛地理信息技术有限公司

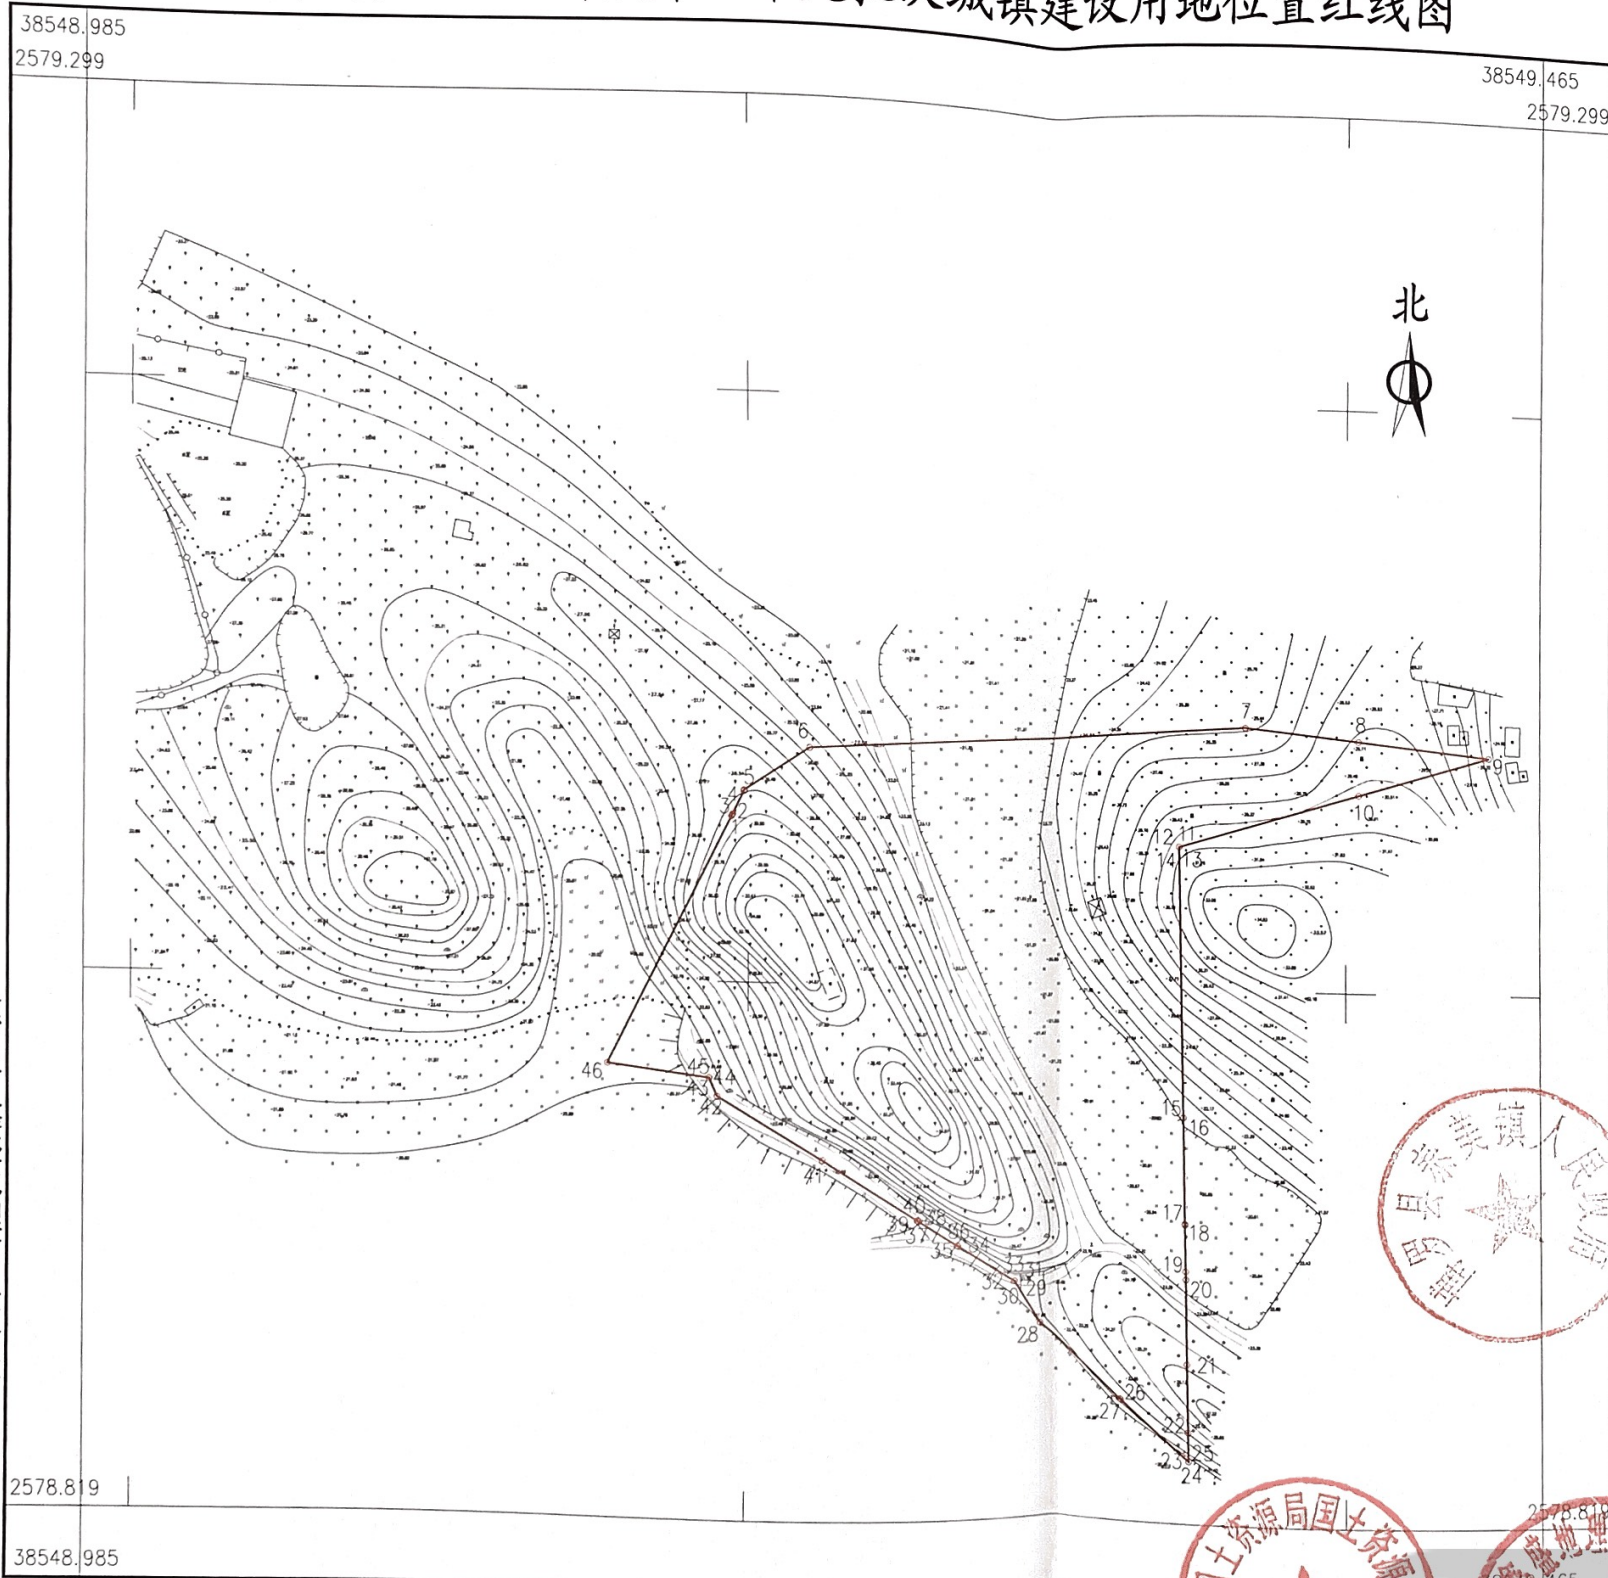

界址点坐标表			
点号	X	Y	边长
1	2579045.197	38549194.484	0.306
2	2579045.476	38549194.609	0.447
3	2579045.880	38549194.800	8.676
4	2579053.775	38549198.398	0.373
5	2579054.114	38549198.553	25.818
6	2579068.984	38549219.659	147.331
7	2579079.460	38549366.617	37.769
8	2579075.465	38549404.174	43.840
9	2579070.812	38549447.766	45.661
10	2579056.980	38549404.250	62.401
11	2579038.080	38549344.780	0.020
12	2579038.060	38549344.780	0.010
13	2579038.060	38549344.770	0.007
14	2579038.053	38549344.770	92.967
15	2578945.100	38549346.360	0.010
16	2578945.090	38549346.360	36.295
17	2578908.800	38549346.990	0.340
18	2578908.460	38549347.000	15.822
19	2578892.640	38549347.260	2.700
20	2578889.940	38549347.310	28.604
21	2578861.340	38549347.800	22.854
22	2578838.490	38549348.200	9.611
23	2578828.880	38549348.360	0.020
24	2578828.860	38549348.360	0.014
25	2578828.869	38549348.349	30.105
26	2578848.400	38549325.440	0.497
27	2578848.720	38549325.060	37.511
28	2578873.050	38549296.510	17.038
29	2578887.560	38549287.580	0.014
30	2578887.570	38549287.570	0.022
31	2578887.590	38549287.560	0.014
32	2578887.600	38549287.550	0.045
33	2578887.620	38549287.510	22.693
34	2578900.060	38549268.530	0.189
35	2578900.160	38549268.370	0.028
36	2578900.180	38549268.350	15.169
37	2578908.490	38549255.660	0.410
38	2578908.720	38549255.320	0.010
39	2578908.720	38549255.310	0.144
40	2578908.800	38549255.190	36.786
41	2578928.960	38549224.420	40.241
42	2578950.150	38549190.210	6.726
43	2578956.340	38549187.580	0.020
44	2578956.340	38549187.560	0.091
45	2578956.350	38549187.470	33.417
46	2578960.650	38549154.331	

S=30398平方米 合46.407亩

2022年7月数字化测图。面积：30398平方米。
2000国家大地坐标系，1985国家高程基准。
此图单独使用时，不作为权属依据。


1:2100

测量员：张... (鑫盛地理)
审核员：高化... (鑫盛地理)
入库员：龙... (鑫盛地理)

扫码下载
扫描宝



惠州市博罗县2022年度第三十九批次城镇建设用地位置红线图

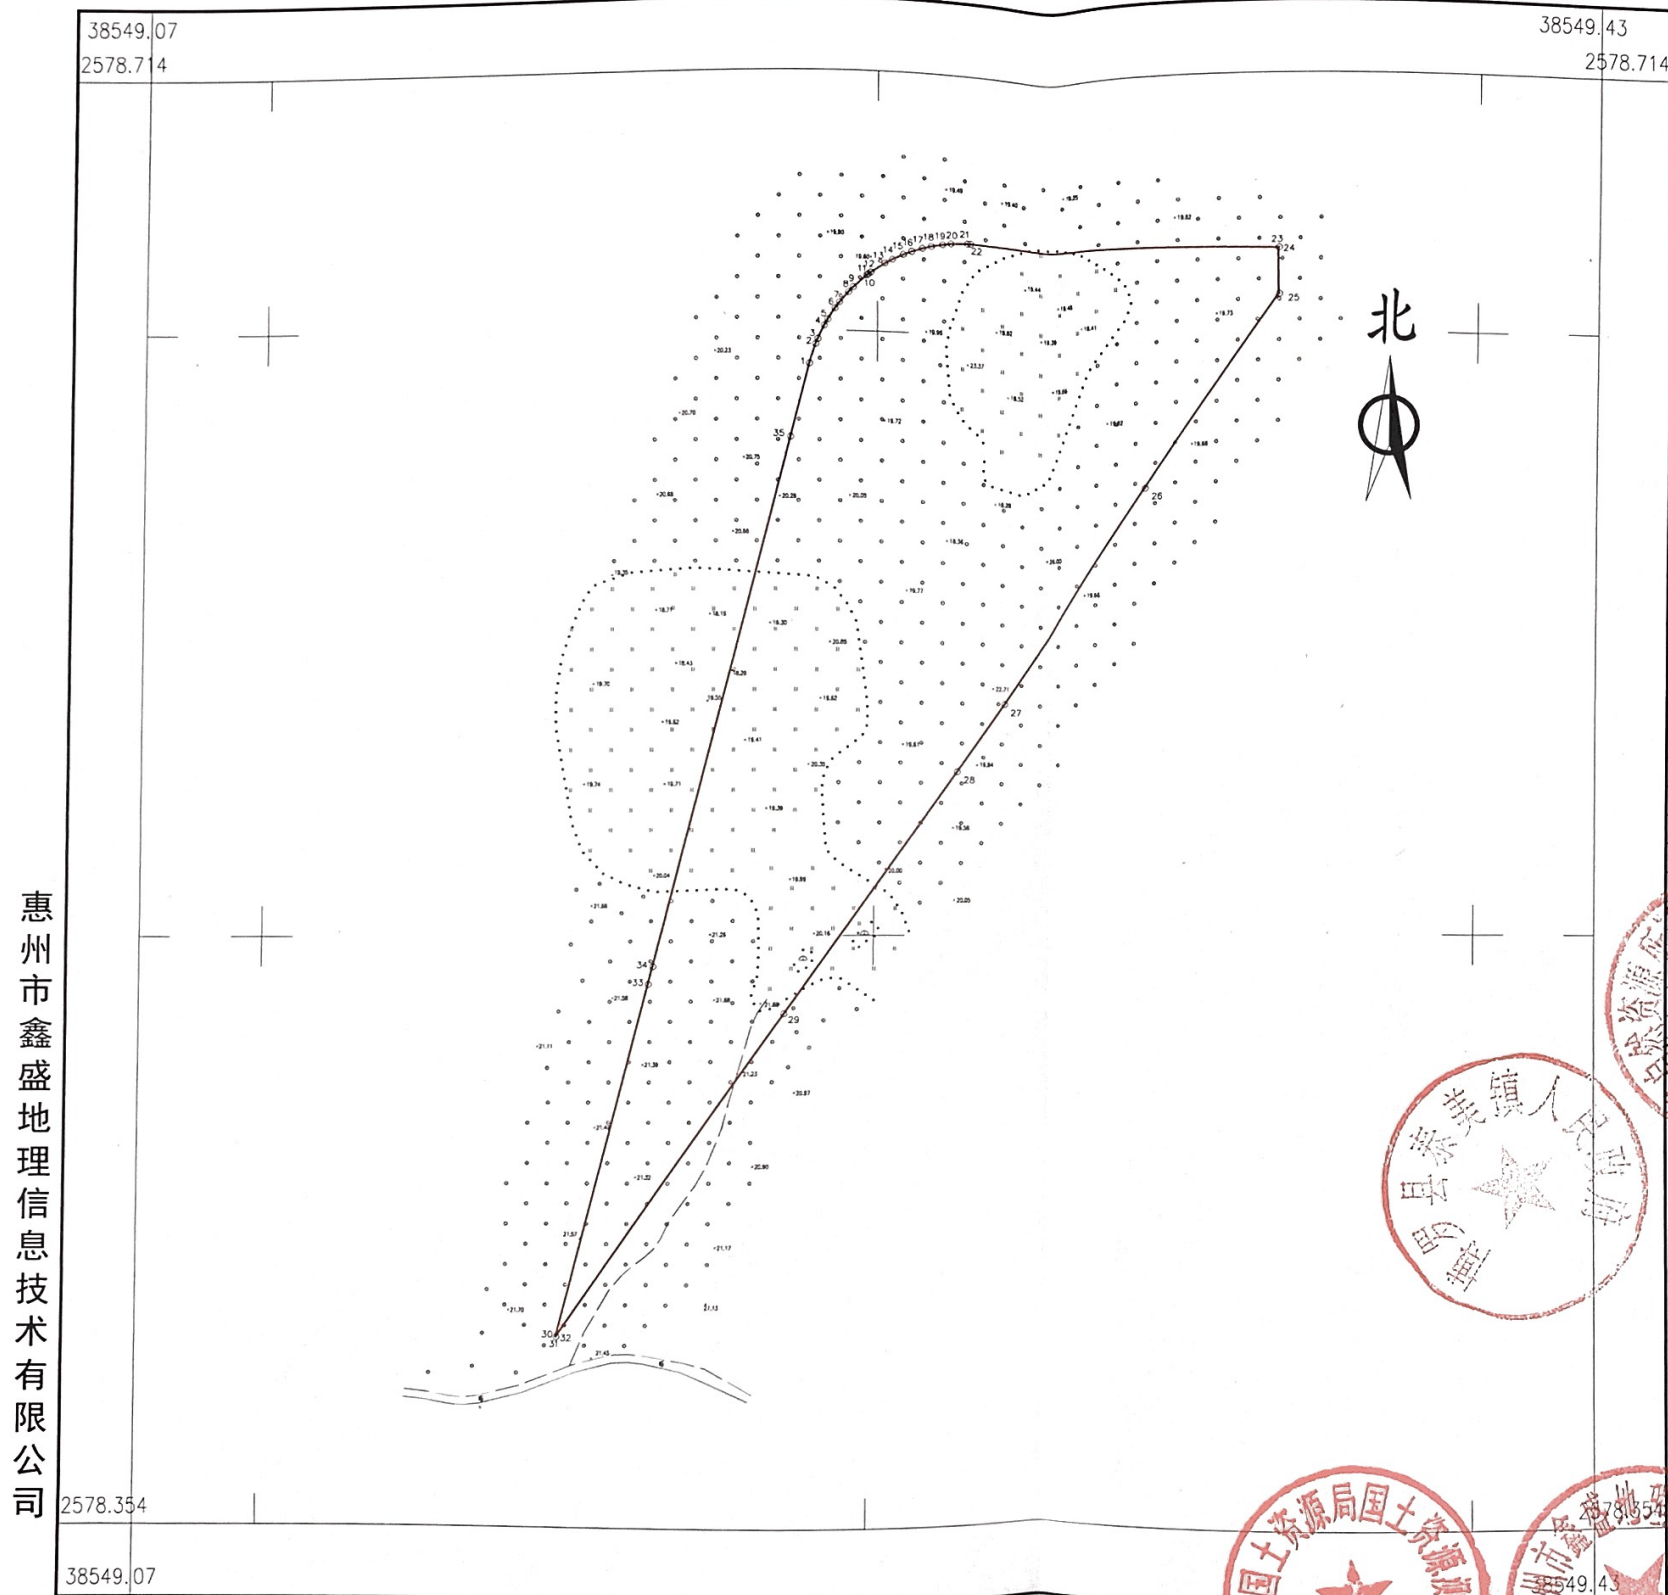

界址点坐标表

点号	X	Y	边长
1	2578641.927	38549233.727	5.014
2	2578646.720	38549235.199	1.356
3	2578647.970	38549235.725	3.616
4	2578651.254	38549237.239	1.747
5	2578652.778	38549238.094	3.240
6	2578655.513	38549239.831	1.853
7	2578657.019	38549240.910	3.336
8	2578659.571	38549243.058	1.658
9	2578660.803	38549244.168	4.443
10	2578663.789	38549247.458	0.730
11	2578664.110	38549247.820	4.130
12	2578664.530	38549248.417	2.018
13	2578666.872	38549251.819	2.919
14	2578667.844	38549253.587	4.226
15	2578669.164	38549256.191	2.720
16	2578670.011	38549258.250	2.269
17	2578670.905	38549260.819	2.856
18	2578671.530	38549263.000	2.041
19	2578672.100	38549265.799	4.068
20	2578672.443	38549267.811	0.791
21	2578672.715	38549271.870	78.426
22	2578672.760	38549272.660	0.007
23	2578670.860	38549351.063	11.402
24	2578670.860	38549351.070	57.566
25	2578659.460	38549351.270	65.111
26	2578611.980	38549318.720	20.853
27	2578558.280	38549281.900	73.376
28	2578541.080	38549270.110	96.753
29	2578480.560	38549228.620	0.029
30	2578400.760	38549173.910	0.009
31	2578400.788	38549173.917	89.814
32	2578400.795	38549173.922	4.474
33	2578487.968	38549195.543	135.515
34	2578492.310	38549196.620	
35	2578623.840	38549229.241	

S=15855平方米 合23.7825亩

惠州市鑫盛地理信息技术有限公司

2022年7月数字化测图。面积：15855平方米。
2000国家大地坐标系，1985国家高程基准。
此图单独使用时，不作为权属依据。
2017年版图式。

1:1600

测量员：张千一（鑫盛地理）
审核员：何如（鑫盛地理）
入库员：何如（鑫盛地理）

扫码下载
扫描宝



惠州市博罗县2022年度第三十九批次城镇建设用地位置红线图



界址点坐标表			
点号	X	Y	边长
1	2577598.750	38549890.991	89.374
2	2577678.350	38549931.630	3.177
3	2577680.970	38549933.427	6.369
4	2577686.221	38549937.031	0.017
5	2577686.235	38549937.040	107.082
6	2577774.527	38549997.629	57.697
7	2577753.891	38550051.509	18.282
8	2577747.350	38550068.581	67.935
9	2577685.399	38550096.459	17.267
10	2577668.201	38550098.000	0.010
11	2577668.191	38550098.001	60.071
12	2577608.360	38550103.360	5.268
13	2577603.113	38550103.835	4.045
14	2577599.084	38550104.196	0.006
15	2577599.080	38550104.200	23.217
16	2577586.160	38550123.490	15.706
17	2577578.100	38550136.970	50.393
18	2577560.435	38550184.165	64.438
19	2577564.420	38550248.480	63.978
20	2577500.726	38550254.497	22.456
21	2577478.400	38550256.910	0.004
22	2577478.396	38550256.910	67.398
23	2577411.494	38550248.750	44.656
24	2577398.043	38550206.168	33.407
25	2577387.971	38550174.316	48.792
26	2577364.979	38550131.281	0.007
27	2577364.976	38550131.275	3.242
28	2577363.220	38550128.550	0.228
29	2577363.239	38550128.323	0.253
30	2577363.264	38550128.071	0.025
31	2577363.252	38550128.049	0.006
32	2577363.252	38550128.055	5.468
33	2577360.680	38550123.230	6.102
34	2577364.389	38550118.385	0.010
35	2577364.387	38550118.395	0.027
36	2577364.404	38550118.374	8.486
37	2577365.400	38550109.947	2.455
38	2577365.689	38550107.509	34.233
39	2577377.230	38550075.280	2.685
40	2577379.032	38550073.289	7.432
41	2577384.025	38550067.784	1.852
42	2577385.717	38550067.032	1.293
43	2577386.900	38550066.510	13.188
44	2577398.336	38550059.942	2.087
45	2577400.408	38550060.193	6.309
46	2577406.670	38550060.960	4.264
47	2577410.216	38550058.592	0.004
48	2577410.220	38550058.590	0.048
49	2577410.248	38550058.551	0.032
50	2577410.267	38550058.525	0.006
51	2577410.270	38550058.520	4.646
52	2577411.940	38550054.185	0.004
53	2577411.939	38550054.181	1.219
54	2577411.604	38550053.009	

点号	X	Y	边长
54	2577411.604	38550053.009	2.586
55	2577410.894	38550050.522	0.004
56	2577410.890	38550050.520	0.013
57	2577410.880	38550050.512	3.331
58	2577408.280	38550048.430	0.003
59	2577408.277	38550048.429	8.728
60	2577400.230	38550045.050	0.004
61	2577400.228	38550045.047	3.681
62	2577398.860	38550041.630	6.392
63	2577400.000	38550035.340	13.940
64	2577406.330	38550022.920	3.070
65	2577408.140	38550020.440	1.731
66	2577409.850	38550020.170	4.156
67	2577413.768	38550021.556	0.013
68	2577413.780	38550021.560	15.129
69	2577425.746	38550030.817	0.005
70	2577425.750	38550030.820	14.216
71	2577429.730	38550032.210	0.822
72	2577430.340	38550032.070	0.016
73	2577430.550	38550032.057	33.531
74	2577450.948	38550005.442	0.068
75	2577450.990	38550005.390	9.381
76	2577454.320	38549996.620	0.316
77	2577454.472	38549996.343	0.006
78	2577454.477	38549996.347	25.072
79	2577466.549	38549974.373	0.002
80	2577466.550	38549974.371	18.130
81	2577479.510	38549961.693	6.181
82	2577483.737	38549957.184	0.005
83	2577483.740	38549957.180	10.490
84	2577488.814	38549947.999	0.504
85	2577489.039	38549947.548	0.289
86	2577489.170	38549947.290	2.516
87	2577491.230	38549948.735	2.519
88	2577493.290	38549950.184	19.290
89	2577505.023	38549934.873	22.189
90	2577511.659	38549913.700	0.013
91	2577511.663	38549913.688	43.463
92	2577524.662	38549872.214	30.667
93	2577554.389	38549879.748	0.008
94	2577554.397	38549879.750	0.003
95	2577554.400	38549879.751	45.748
96	2577598.746	38549890.989	

S=85400平方米 合128.1亩

惠州市鑫盛地理信息技术有限公司

2022年7月数字化测图。面积：85400平方米。
2000国家大地坐标系，1985国家高程基准。
此图单独使用时，不作为权属依据。
2017年版图式。

1:2100


测量员：张千一（鑫盛地理）
审核员：高化如（鑫盛地理）
入库员：李君

由扫描宝用户创建

扫码下载
扫描宝



惠州市博罗县2022年度第三十九批次城镇建设用地位置红线图

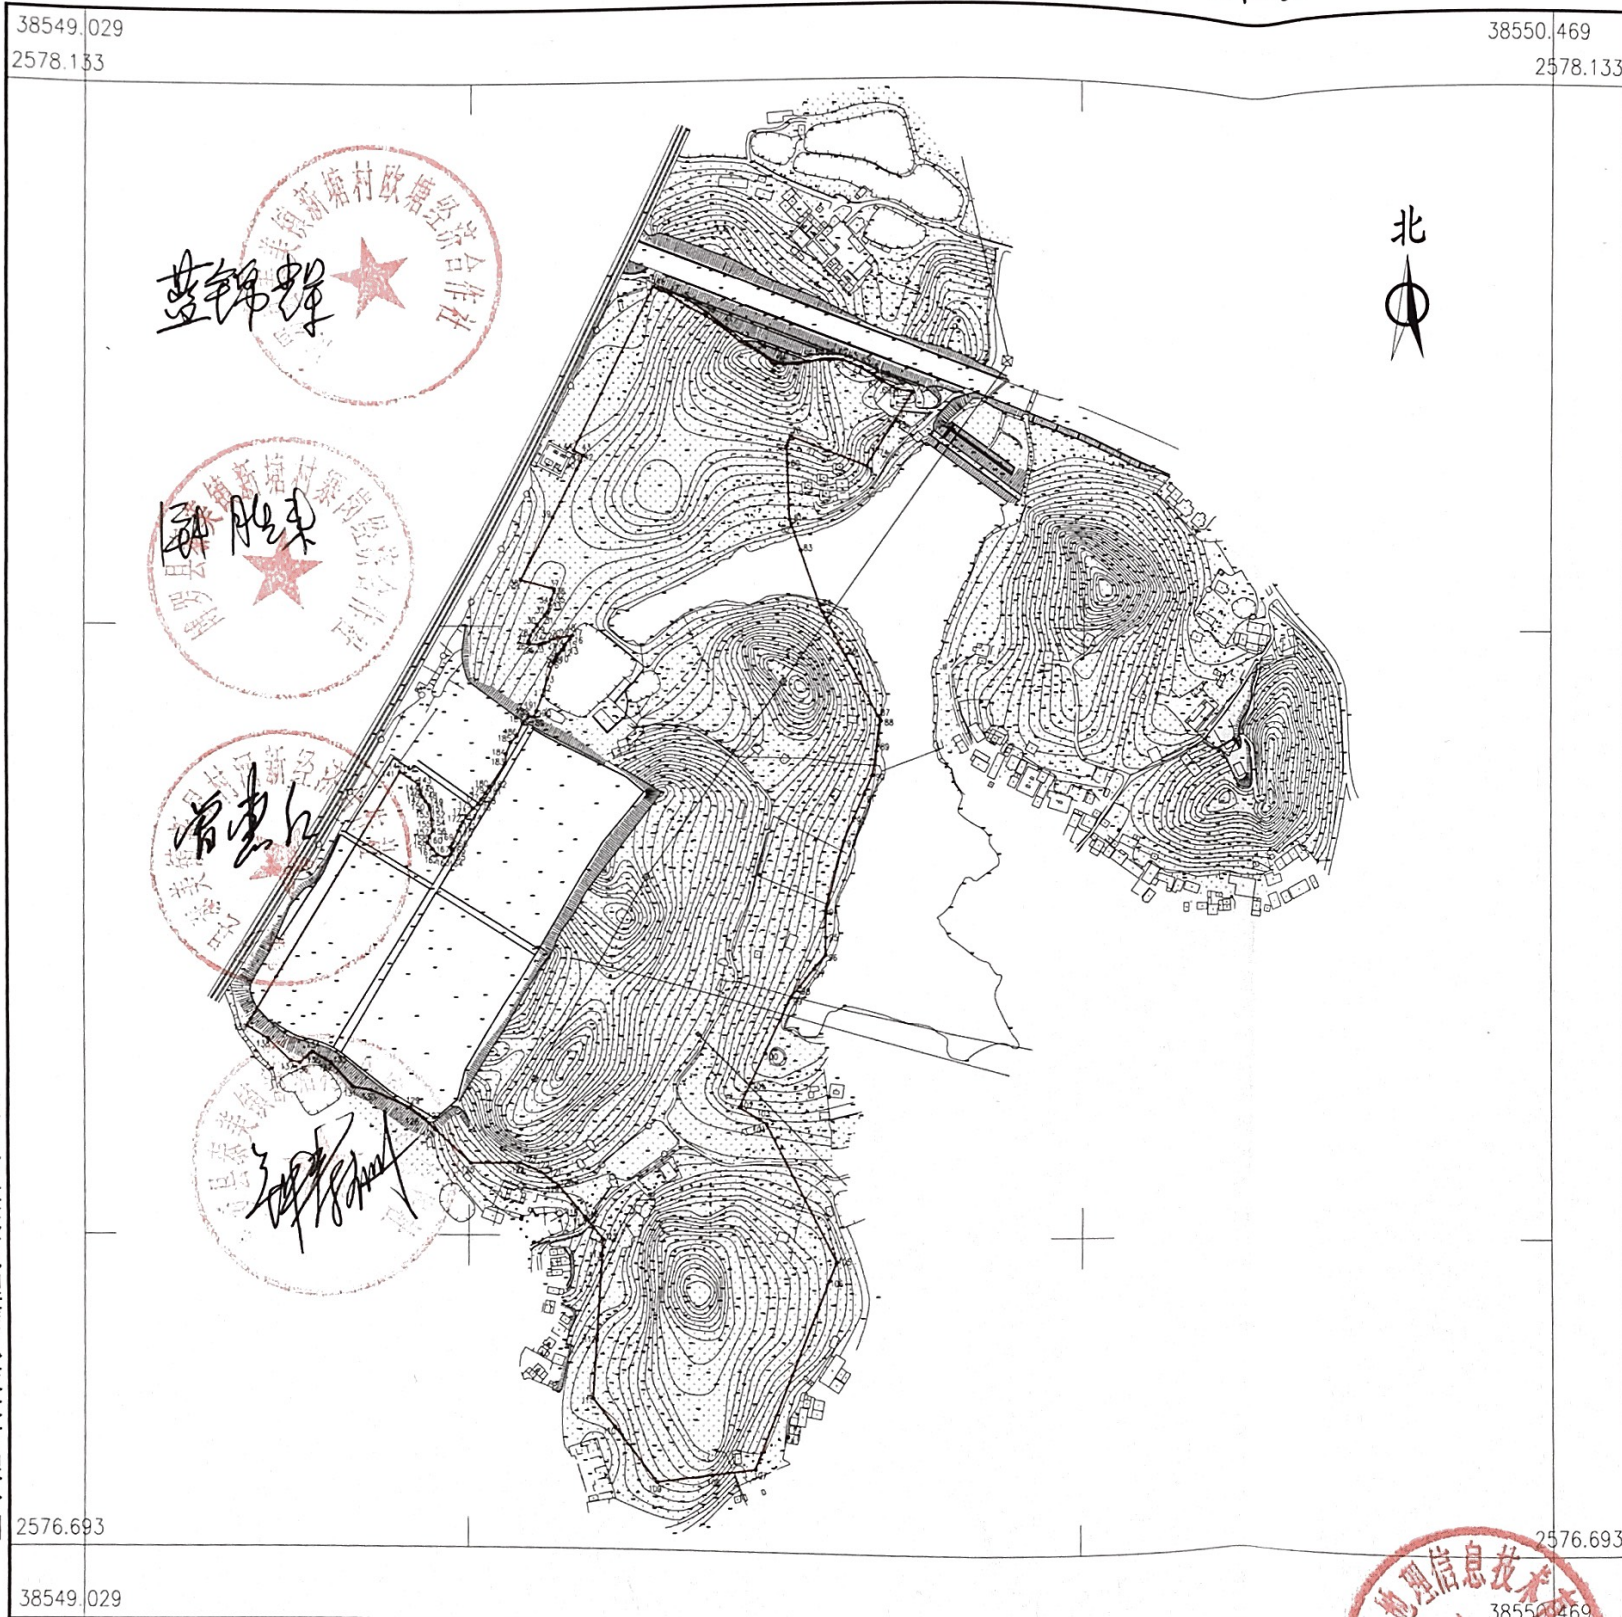

界址点坐标表			
点号	X	Y	边长
1	2577531.760	38549470.060	5.737
2	2577537.268	38549471.664	11.644
3	2577548.446	38549474.924	17.041
4	2577564.430	38549480.831	3.068
5	2577566.775	38549482.809	0.018
6	2577566.789	38549482.820	0.453
7	2577567.120	38549482.510	2.607
8	2577569.516	38549483.538	0.004
9	2577569.520	38549483.540	3.509
10	2577572.588	38549485.244	0.009
11	2577572.596	38549485.248	1.584
12	2577573.670	38549486.412	4.471
13	2577576.700	38549489.700	3.048
14	2577579.450	38549491.070	6.606
15	2577582.176	38549492.433	4.962
16	2577587.353	38549496.536	0.008
17	2577591.240	38549499.620	0.011
18	2577591.236	38549499.613	18.617
19	2577591.245	38549499.619	0.003
20	2577587.850	38549481.314	9.314
21	2577587.849	38549481.311	2.921
22	2577584.000	38549472.830	2.688
23	2577583.192	38549470.023	10.022
24	2577582.454	38549467.438	2.851
25	2577582.454	38549457.416	5.194
26	2577583.225	38549455.874	5.757
27	2577585.956	38549456.694	7.073
28	2577590.930	38549458.190	11.248
29	2577595.775	38549461.299	4.648
30	2577601.724	38549465.124	7.827
31	2577610.454	38549472.217	5.095
32	2577614.060	38549475.150	9.750
33	2577621.532	38549477.481	1.219
34	2577626.395	38549479.001	0.011
35	2577635.645	38549482.084	33.963
36	2577636.860	38549481.991	69.329
37	2577636.863	38549481.980	53.335
38	2577645.600	38549449.160	8.145
39	2577707.285	38549480.806	6.641
40	2577754.740	38549505.150	0.004
41	2577762.006	38549508.830	10.823
42	2577767.929	38549511.834	178.705
43	2577767.930	38549511.830	4.307
44	2577772.830	38549502.180	13.968
45	2577932.209	38549583.013	11.605
46	2577930.712	38549587.052	8.942
47	2577924.437	38549599.531	20.116
48	2577917.961	38549609.161	20.480
49	2577912.970	38549616.580	21.292
50	2577903.850	38549634.510	20.195
51	2577892.640	38549651.650	0.006
52	2577878.730	38549667.770	20.738
53	2577868.989	38549685.460	0.005
54	2577868.986	38549685.465	21.451
55	2577856.765	38549702.220	11.821
56	2577856.760	38549702.220	11.372
57	2577856.910	38549723.670	9.845
58	2577858.903	38549735.322	11.464
59	2577860.816	38549746.532	0.060
60	2577860.795	38549756.377	8.491
61	2577860.770	38549767.841	11.512
62	2577860.770	38549767.901	0.004
63	2577857.840	38549775.870	8.016
64	2577853.872	38549786.677	12.574
65	2577853.870	38549786.680	3.490
66	2577849.320	38549793.280	11.915
67	2577842.180	38549803.630	4.819
68	2577840.473	38549806.674	0.006
69	2577834.647	38549817.067	16.054
70	2577832.290	38549821.270	33.262
71	2577832.287	38549821.275	32.208
72	2577829.565	38549837.097	19.822
73	2577801.489	38549819.261	39.995
74	2577774.303	38549801.990	15.883
75	2577757.572	38549791.361	24.122
76	2577772.080	38549754.090	10.002
77	2577777.841	38549739.289	17.449
78	2577776.590	38549716.010	54.672
79	2577772.070	38549713.190	40.430
80	2577756.824	38549713.088	27.402
81	2577765.179	38549715.781	56.088
82	2577701.001	38549716.747	
83	2577675.137	38549725.793	
84	2577621.630	38549744.514	

点号	X	Y	边长
84	2577621.630	38549744.514	6.969
85	2577615.052	38549746.816	48.553
86	2577572.292	38549769.815	67.772
87	2577512.606	38549801.919	5.482
88	2577507.778	38549804.516	24.707
89	2577483.355	38549800.780	29.118
90	2577454.572	38549796.376	20.694
91	2577435.595	38549788.123	25.378
92	2577412.323	38549778.001	24.944
93	2577389.450	38549768.050	71.163
94	2577320.490	38549750.480	17.283
95	2577294.507	38549750.306	17.846
96	2577277.224	38549750.186	22.620
97	2577263.424	38549738.871	12.620
98	2577245.933	38549724.528	13.792
99	2577235.270	38549715.780	60.666
100	2577180.320	38549690.073	32.265
101	2577151.096	38549676.399	26.739
102	2577126.878	38549665.066	23.473
103	2577114.984	38549685.302	8.038
104	2577110.910	38549692.231	152.150
105	2576976.580	38549763.680	19.483
106	2576958.441	38549756.568	198.775
107	2576773.383	38549684.008	43.578
108	2576767.179	38549640.874	55.165
109	2576759.330	38549586.270	68.580
110	2576813.216	38549543.849	34.787
111	2576840.549	38549522.331	57.545
112	2576897.998	38549525.646	82.967
113	2576980.827	38549530.425	15.926
114	2576996.727	38549531.342	0.003
115	2576996.729	38549531.340	27.761
116	2577018.016	38549513.520	1.066
117	2577018.833	38549512.836	10.983
118	2577027.254	38549505.786	29.137
119	2577049.596	38549487.083	0.005
120	2577049.600	38549487.080	10.221
121	2577055.643	38549478.837	11.534
122	2577062.465	38549469.537	12.437
123	2577067.415	38549458.128	9.755
124	2577071.300	38549449.180	47.751
125	2577071.840	38549401.430	48.652
126	2577104.827	38549366.424	15.214
127	2577115.394	38549355.478	4.782
128	2577118.424	38549351.779	11.131
129	2577125.480	38549343.170	41.886
130	2577142.350	38549304.831	17.793
131	2577145.451	38549287.310	32.673
132	2577169.746	38549265.464	0.005
133	2577169.749	38549265.460	20.089
134	2577179.960	38549248.160	0.005
135	2577179.957	38549248.156	16.323
136	2577169.371	38549235.731	8.963
137	2577171.272	38549226.972	51.297
138	2577193.120	38549204.638	73.138
139	2577205.465	38549185.064	3106.321
140	2577456.035	38549331.696	0.003
141	2577456.037	38549331.698	0.005
142	2577456.034	38549331.702	22.120
143	2577443.763	38549350.106	6.168
144	2577437.712	38549351.302	3.661
145	2577434.120	38549352.011	3.226
146	2577431.327	38549353.626	0.009
147	2577431.319	38549353.630	0.027
148	2577431.296	38549353.645	4.948
149	2577427.123	38549356.303	0.007
150	2577427.117	38549356.307	4.945
151	2577423.622	38549359.805	3.111
152	2577420.621	38549360.624	1.628
153	2577419.050	38549361.050	9.651
154	2577409.480	38549362.301	0.005
155	2577409.475	38549362.301	11.712
156	2577397.830	38549363.550	6.004
157	2577392.833	38549360.222	0.003
158	2577392.830	38549360.221	6.767
159	2577386.180	38549358.970	0.005
160	2577386.176	38549358.973	7.408
161	2577380.350	38549363.550	7.007
162	2577374.526	38549368.127	6.389
163	2577372.030	38549375.200	0.006
164	2577374.527	38549381.025	5.479
165	2577374.530	38549381.030	1.194
166	2577379.940	38549381.860	
167	2577381.064	38549381.457	

点号	X	Y	边长
167	2577381.064	38549381.457	1.359
168	2577382.345	38549381.003	3.957
169	2577385.850	38549382.840	13.452
170	2577398.242	38549388.073	5.094
171	2577402.782	38549390.384	4.531
172	2577406.820	38549392.440	6.710
173	2577412.546	38549395.938	0.004
174	2577412.549	38549395.941	9.788
175	2577420.180	38549402.070	7.103
176	2577424.957	38549407.327	0.004
177	2577424.960	38549407.330	4.868
178	2577429.011	38549410.029	7.741
179	2577435.451	38549414.325	6.702
180	2577441.170	38549417.820	0.005
181	2577441.174	38549417.823	1.297
182	2577442.129	38549418.700	26.344
183	2577464.070	38549433.280	18.224
184	2577474.230	38549434.420	18.340
185	2577485.450	38549439.070	8.641
186	2577492.829	38549444.918	13.986
187	2577504.740	38549450.729	5.654
188	2577505.900	38549456.570	5.060
189	2577511.220	38549462.170	5.290
190	2577516.126	38549463.918	0.260
191	2577519.421	38549464.151	

惠州市鑫盛地理信息技术有限公司

2022年7月数字化测图。面积：353914平方米。
2000国家大地坐标系，1985国家高程基准。
此图单独使用时，不作为权属依据。
2017年版图式。

1:6300

测量员：张千一（鑫盛地理）
审核员：高化如（鑫盛地理）
录入员：李亚

由扫描宝用户创建

扫码下载
扫描宝



惠州市博罗县2022年度第三十九批次城镇建设用地位置红线图

惠州市鑫盛地理信息技术有限公司



界址点坐标表

点号	X	Y	边长
1	2579178.433	38548905.431	16.556
2	2579188.592	38548918.504	0.254
3	2579188.748	38548918.705	0.019
4	2579188.760	38548918.720	16.792
5	2579198.528	38548932.378	16.811
6	2579207.757	38548946.429	58.000
7	2579213.088	38549004.183	72.486
8	2579194.267	38549074.183	48.308
9	2579181.725	38549120.835	60.335
10	2579136.778	38549161.085	0.006
11	2579136.773	38549161.089	0.004
12	2579136.770	38549161.092	0.007
13	2579136.765	38549161.097	3.425
14	2579133.702	38549162.629	0.035
15	2579133.679	38549162.656	0.204
16	2579133.545	38549162.810	0.027
17	2579133.527	38549162.830	17.799
18	2579121.842	38549176.256	0.028
19	2579121.823	38549176.277	0.151
20	2579121.724	38549176.391	0.033
21	2579121.702	38549176.416	13.684
22	2579113.532	38549187.394	0.035
23	2579113.511	38549187.422	0.277
24	2579113.346	38549187.644	0.038
25	2579113.323	38549187.674	5.456
26	2579110.053	38549192.042	56.789
27	2579058.750	38549167.690	0.015
28	2579058.736	38549167.684	119.284
29	2578950.976	38549116.532	1.497
30	2578950.400	38549115.150	0.015
31	2578950.391	38549115.138	16.624
32	2578941.470	38549101.110	3.961
33	2578939.840	38549097.500	0.694
34	2578939.550	38549096.870	12.161
35	2578934.560	38549085.780	1.866
36	2578933.770	38549084.090	0.121
37	2578933.720	38549083.980	0.636
38	2578933.460	38549083.400	15.870
39	2578926.920	38549068.940	31.325
40	2578930.230	38549037.790	35.746
41	2578955.760	38549012.770	20.761
42	2578973.380	38549001.790	4.327
43	2578976.440	38548998.730	0.010
44	2578976.450	38548998.730	5.265
45	2578977.720	38548993.620	2.600
46	2578977.210	38548991.070	0.014
47	2578977.199	38548991.061	0.019
48	2578977.186	38548991.047	

点号	X	Y	边长
48	2578977.186	38548991.047	1.536
49	2578976.072	38548989.990	5.481
50	2578972.099	38548986.214	15.242
51	2578969.840	38548971.140	18.949
52	2578975.730	38548953.130	7.012
53	2578979.990	38548947.560	43.771
54	2579000.440	38548908.860	0.010
55	2579000.450	38548908.860	21.512
56	2579014.740	38548892.780	14.325
57	2579027.000	38548885.370	19.975
58	2579043.340	38548873.880	0.344
59	2579043.700	38548873.720	1.280
60	2579044.870	38548873.200	0.309
61	2579045.150	38548873.070	10.304
62	2579054.550	38548868.850	11.750
63	2579065.270	38548864.040	0.108
64	2579065.370	38548864.000	0.492
65	2579065.820	38548863.800	0.125
66	2579065.930	38548863.740	9.617
67	2579072.730	38548856.940	46.299
68	2579116.700	38548842.440	7.770
69	2579124.470	38548842.440	49.333
70	2579156.262	38548880.163	15.801
71	2579166.917	38548891.831	1.010
72	2579167.598	38548892.577	0.018
73	2579167.610	38548892.590	

S=66244平方米 合99.366亩

测量员:张千一(鑫盛地理)
审核员:高化如(鑫盛地理)
入库员:李楚印

由扫描宝用户创建

扫码下载
扫描宝



惠州市博罗县2022年度第三十九批次城镇建设用地位置红线图



界址点坐标表

点号	X	Y	边长
1	2578053.330	38548474.860	16.312
2	2578067.799	38548482.391	7.971
3	2578074.870	38548486.070	8.545
4	2578083.415	38548486.070	13.845
5	2578097.260	38548486.070	3.470
6	2578099.396	38548488.805	15.482
7	2578108.925	38548501.007	16.044
8	2578118.798	38548513.654	3.308
9	2578119.872	38548516.783	19.452
10	2578126.189	38548535.181	8.495
11	2578125.520	38548543.650	8.823
12	2578124.828	38548552.446	55.501
13	2578087.360	38548593.391	24.847
14	2578062.558	38548591.897	23.406
15	2578039.195	38548590.486	44.472
16	2577995.139	38548584.419	80.050
17	2577964.871	38548568.526	42.686
18	2577925.880	38548641.130	15.730
19	2577923.200	38548625.650	22.789
20	2577915.149	38548604.330	5.979
21	2577914.670	38548598.370	6.235
22	2577916.103	38548592.302	32.414
23	2577923.550	38548560.755	2.986
24	2577924.240	38548557.850	11.981
25	2577927.200	38548546.240	11.628
26	2577929.732	38548534.891	6.342
27	2577931.115	38548528.702	17.236
28	2577935.075	38548511.927	0.023
29	2577935.083	38548511.949	29.993
30	2577942.036	38548482.773	0.018
31	2577942.050	38548482.760	30.009
32	2577935.101	38548511.953	0.007
33	2577935.100	38548511.960	12.281
34	2577947.046	38548514.807	0.014
35	2577947.060	38548514.810	35.218
36	2577955.220	38548480.550	8.625
37	2577946.830	38548478.550	10.421
38	2577954.640	38548471.650	1.209
39	2577955.847	38548471.650	24.575
40	2577980.422	38548471.650	5.068
41	2577985.490	38548471.650	15.626
42	2578000.476	38548467.222	4.029
43	2578004.340	38548466.080	29.622
44	2578026.200	38548486.070	

S=23747平方米 合35.6205亩

惠州市鑫盛地理信息技术有限公司

2022年7月数字化测图。面积：23747平方米。
2000国家大地坐标系，1985国家高程基准。
此图单独使用时，不作为权属依据。
2017年版图式。


1:1600

测量员：张千一（鑫盛地理）
审核：张千一（鑫盛地理）
入库员：张千一（鑫盛地理）

扫码下载
扫描宝



惠州市博罗县2022年度第三十九批次城镇建设用地位置红线图

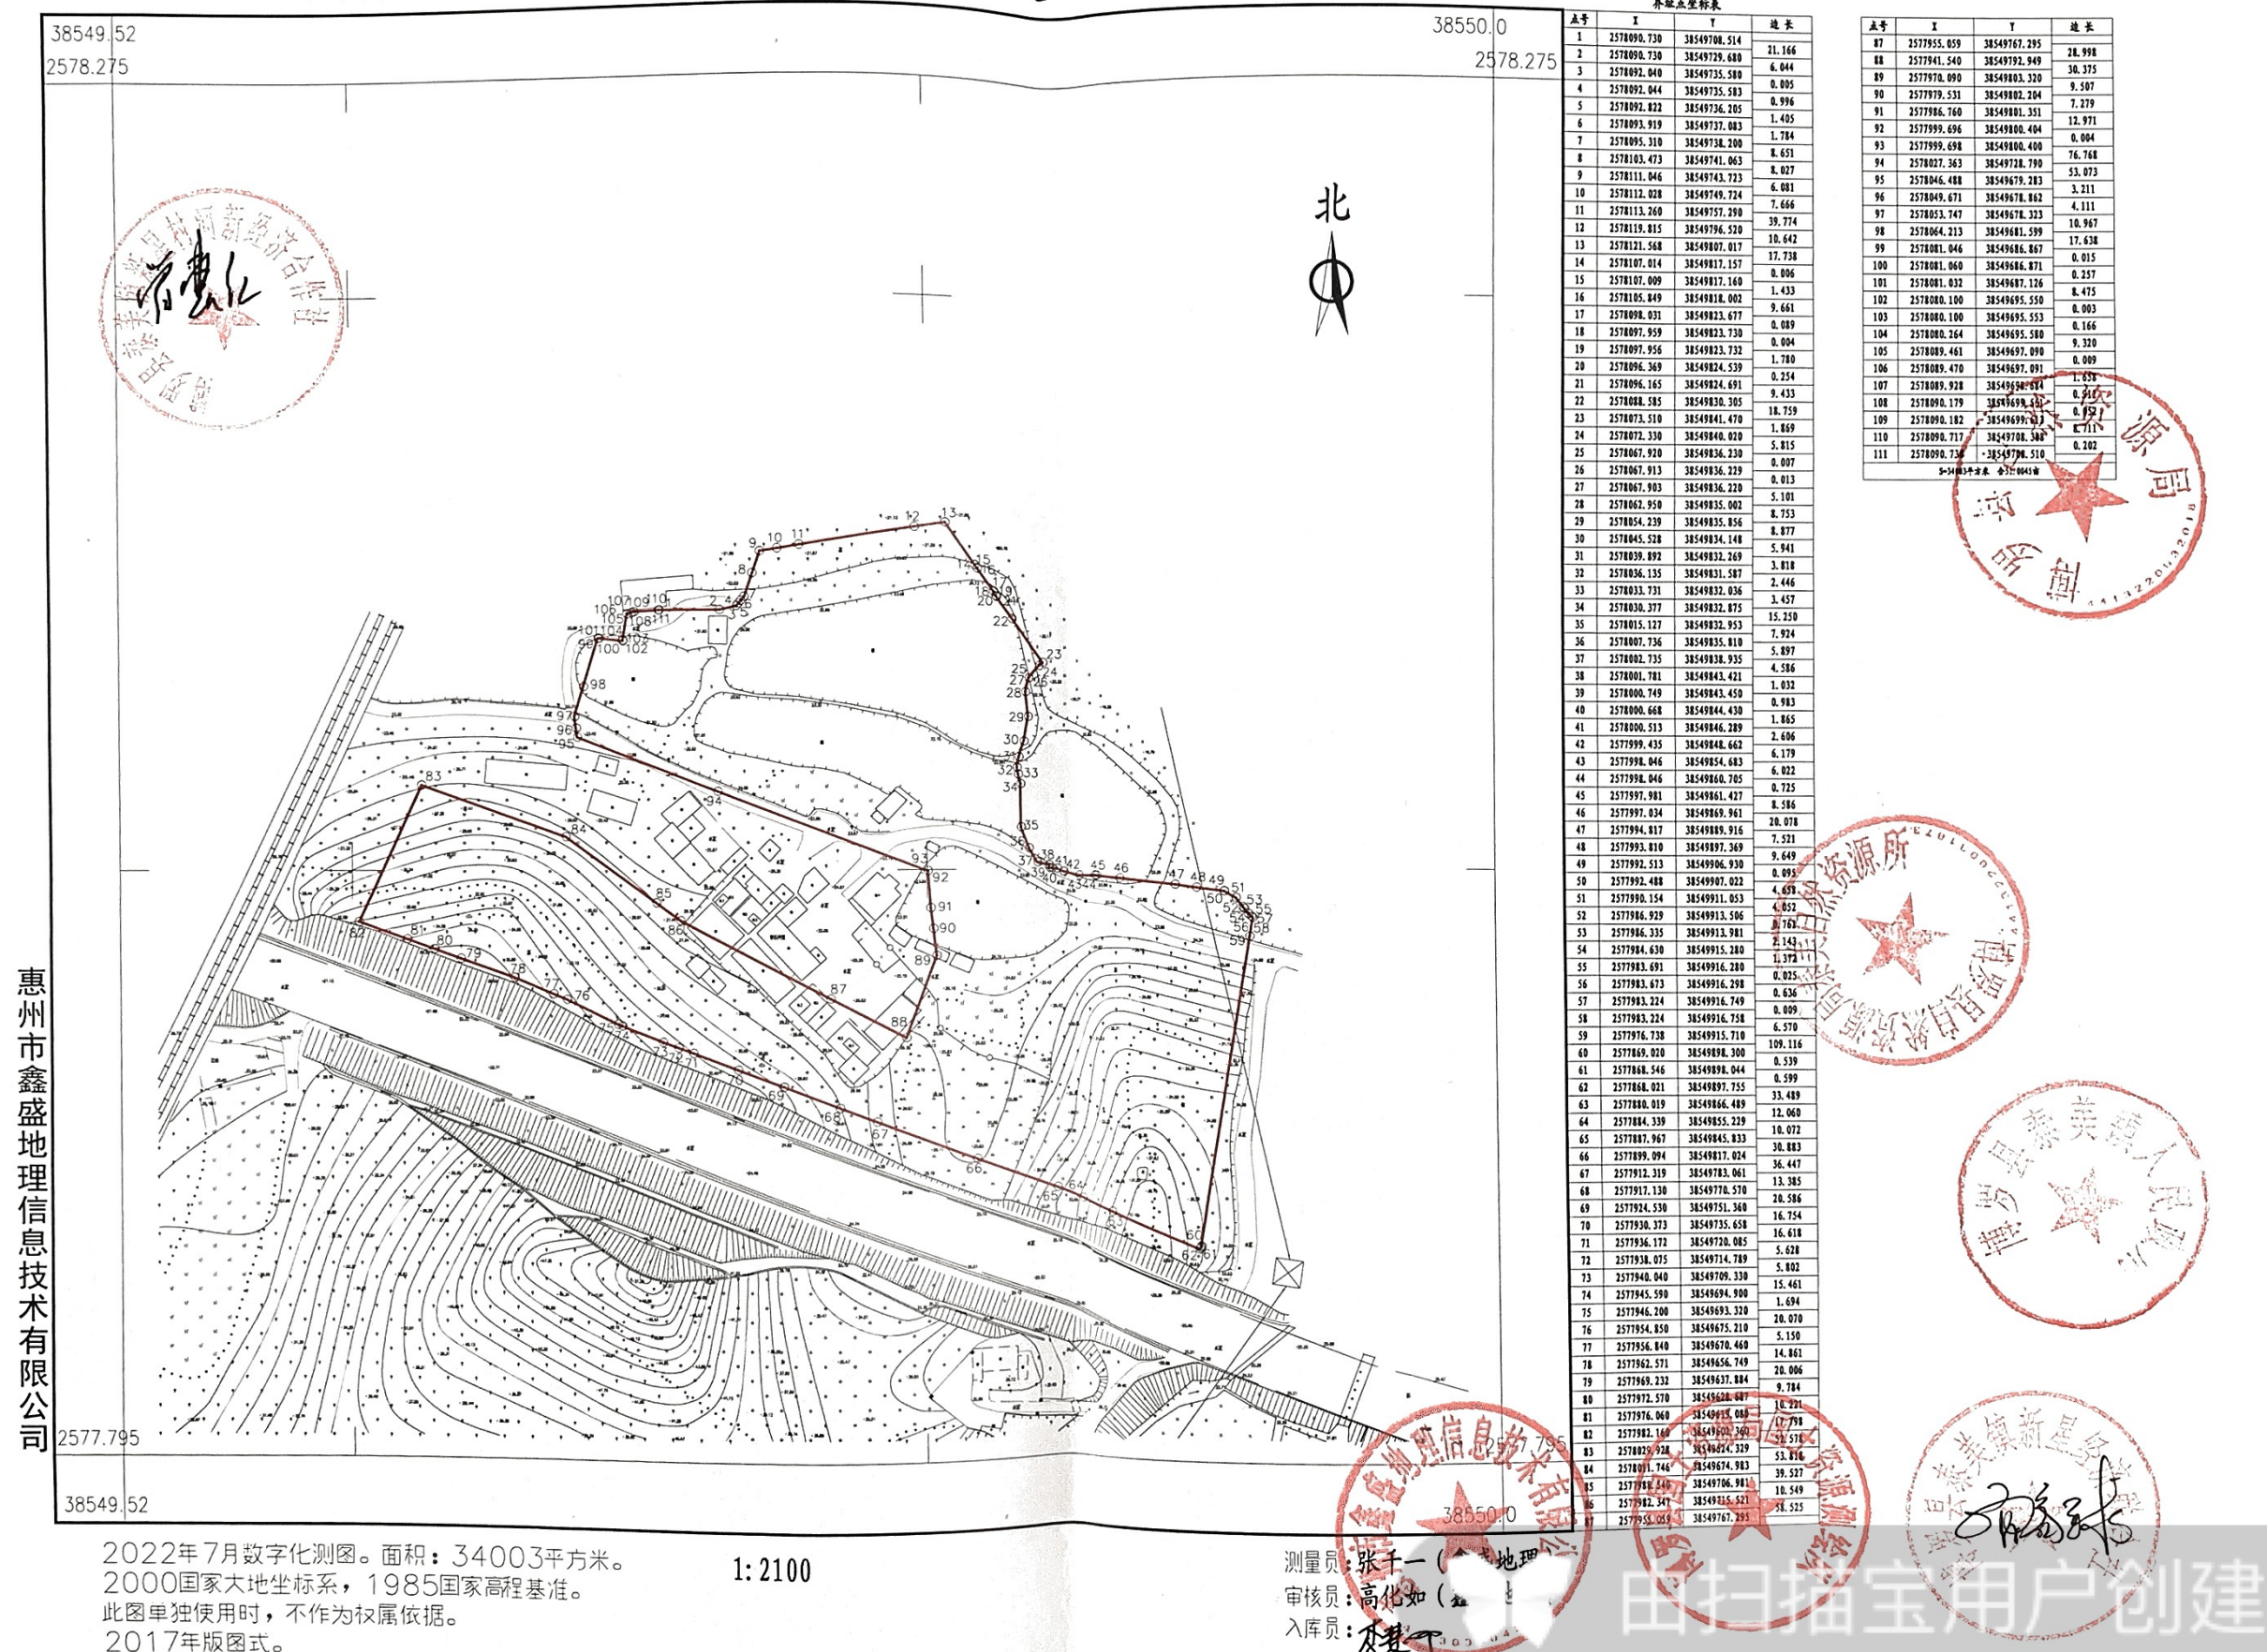

扫码下载
扫描宝

