


惠州市博罗县2024年度第五十二批次城镇建设用地图

界址点坐标表

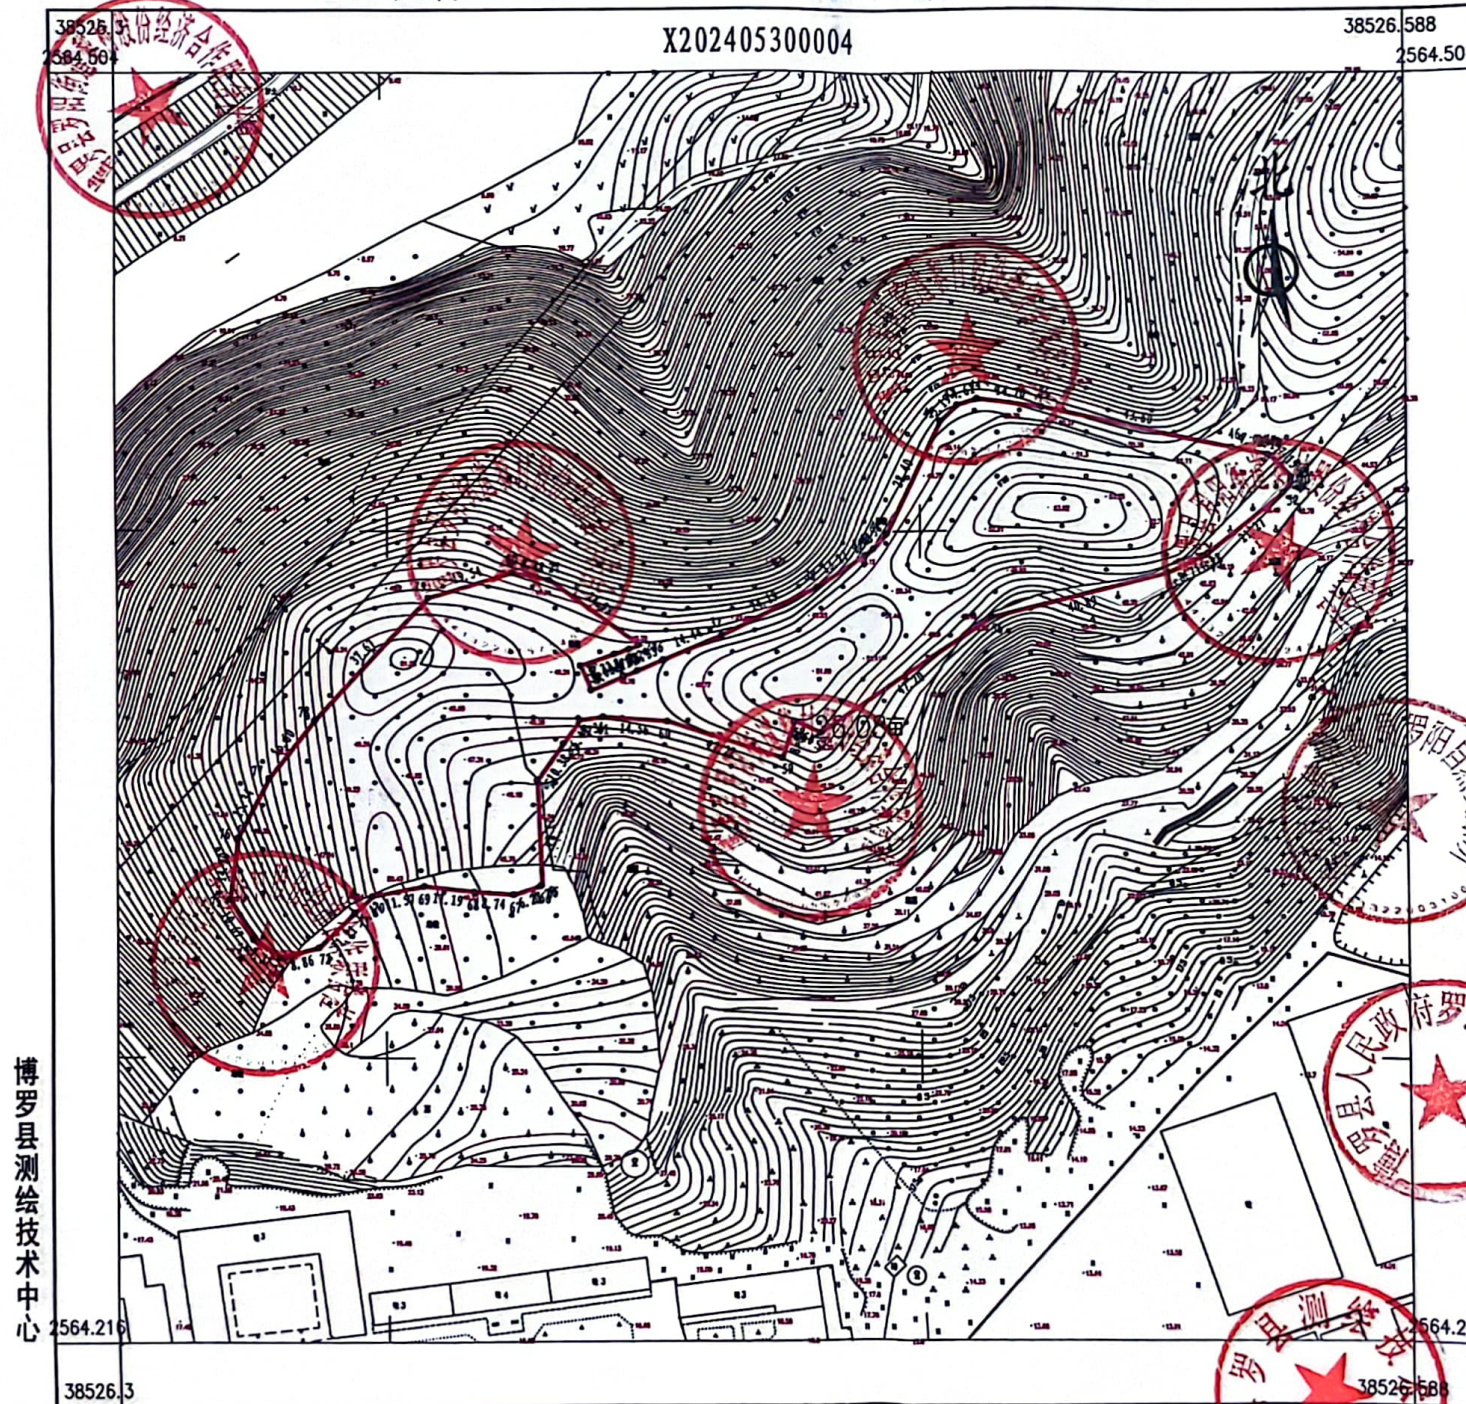

点号	X	Y	边长
27	2564388.772	38526395.935	
28	2564373.873	38526415.981	24.98
29	2564373.003	38526413.921	2.24
30	2564371.829	38526410.556	3.56
31	2564369.122	38526402.794	8.22
32	2564363.588	38526405.249	6.05
33	2564366.738	38526412.640	8.03
34	2564366.782	38526412.742	0.11
35	2564368.049	38526415.716	3.23
36	2564370.532	38526421.543	6.23
37	2564376.193	38526434.825	14.44
38	2564387.241	38526456.339	24.19
39	2564394.566	38526467.401	13.27
40	2564396.078	38526469.335	2.45
41	2564399.491	38526472.382	4.58
42	2564425.155	38526484.553	28.40
43	2564428.733	38526488.310	5.19
44	2564430.087	38526492.713	4.61
45	2564428.055	38526507.275	14.70
46	2564418.914	38526549.910	43.60
47	2564417.241	38526557.714	7.98
48	2564417.232	38526557.852	0.14
49	2564412.039	38526562.791	7.15
50	2564411.940	38526562.776	0.10
51	2564411.204	38526562.666	0.74
52	2564408.547	38526561.010	3.13
53	2564394.930	38526544.669	21.27
54	2564394.263	38526543.500	1.28
55	2564390.453	38526535.748	8.71
56	2564388.259	38526496.148	48.89
57	2564352.731	38526457.092	47.20
58	2564356.443	38526451.175	6.50
59	2564348.017	38526448.560	8.88
60	2564356.437	38526422.476	27.22
61	2564357.488	38526407.935	14.56
62	2564356.745	38526402.646	5.36
63	2564351.413	38526398.948	6.49
64	2564342.882	38526393.033	10.38
65	2564319.070	38526393.985	23.83
66	2564318.947	38526393.739	0.08
67	2564316.954	38526387.790	6.27
68	2564317.482	38526379.063	8.74
69	2564318.752	38526367.950	11.13
70	2564316.456	38526356.605	11.57
71	2564312.652	38526352.749	5.42
72	2564304.783	38526344.773	11.21
73	2564302.560	38526336.250	8.86
74	2564306.687	38526330.168	7.31
75	2564315.895	38526324.770	10.67
76	2564329.865	38526324.675	14.10
77	2564343.517	38526332.660	15.34
78	2564356.435	38526343.835	16.60
79	2564384.678	38526368.980	37.67
80	2564390.508	38526387.635	18.54
27	2564388.772	38526395.935	8.48

博罗县测绘技术中心

2024年5月数字化测图。面积：9195平方米。
2000国家大地坐标系，1985国家高程基准。
此图单独使用时，不作为权属依据。
1996年版图式。

1:1200

绘图员：杨书哲（广核测绘）
检查员：徐志标、陈兴武

S=9195 平方米 合13.7924亩